


**Legend**

- Pump Station
- Sewer Manholes
- Phase 7 Flow Isolation
- Phase 7 Flow Isolation >15"
- Sewer Gravity Main
- Sewer Gravity Main (Private)
- Force Main
- Subareas
- Parcels
- Buildings
- Hydrologic Connection
- Marsh/Bog
- Wooded marsh
- Open Water

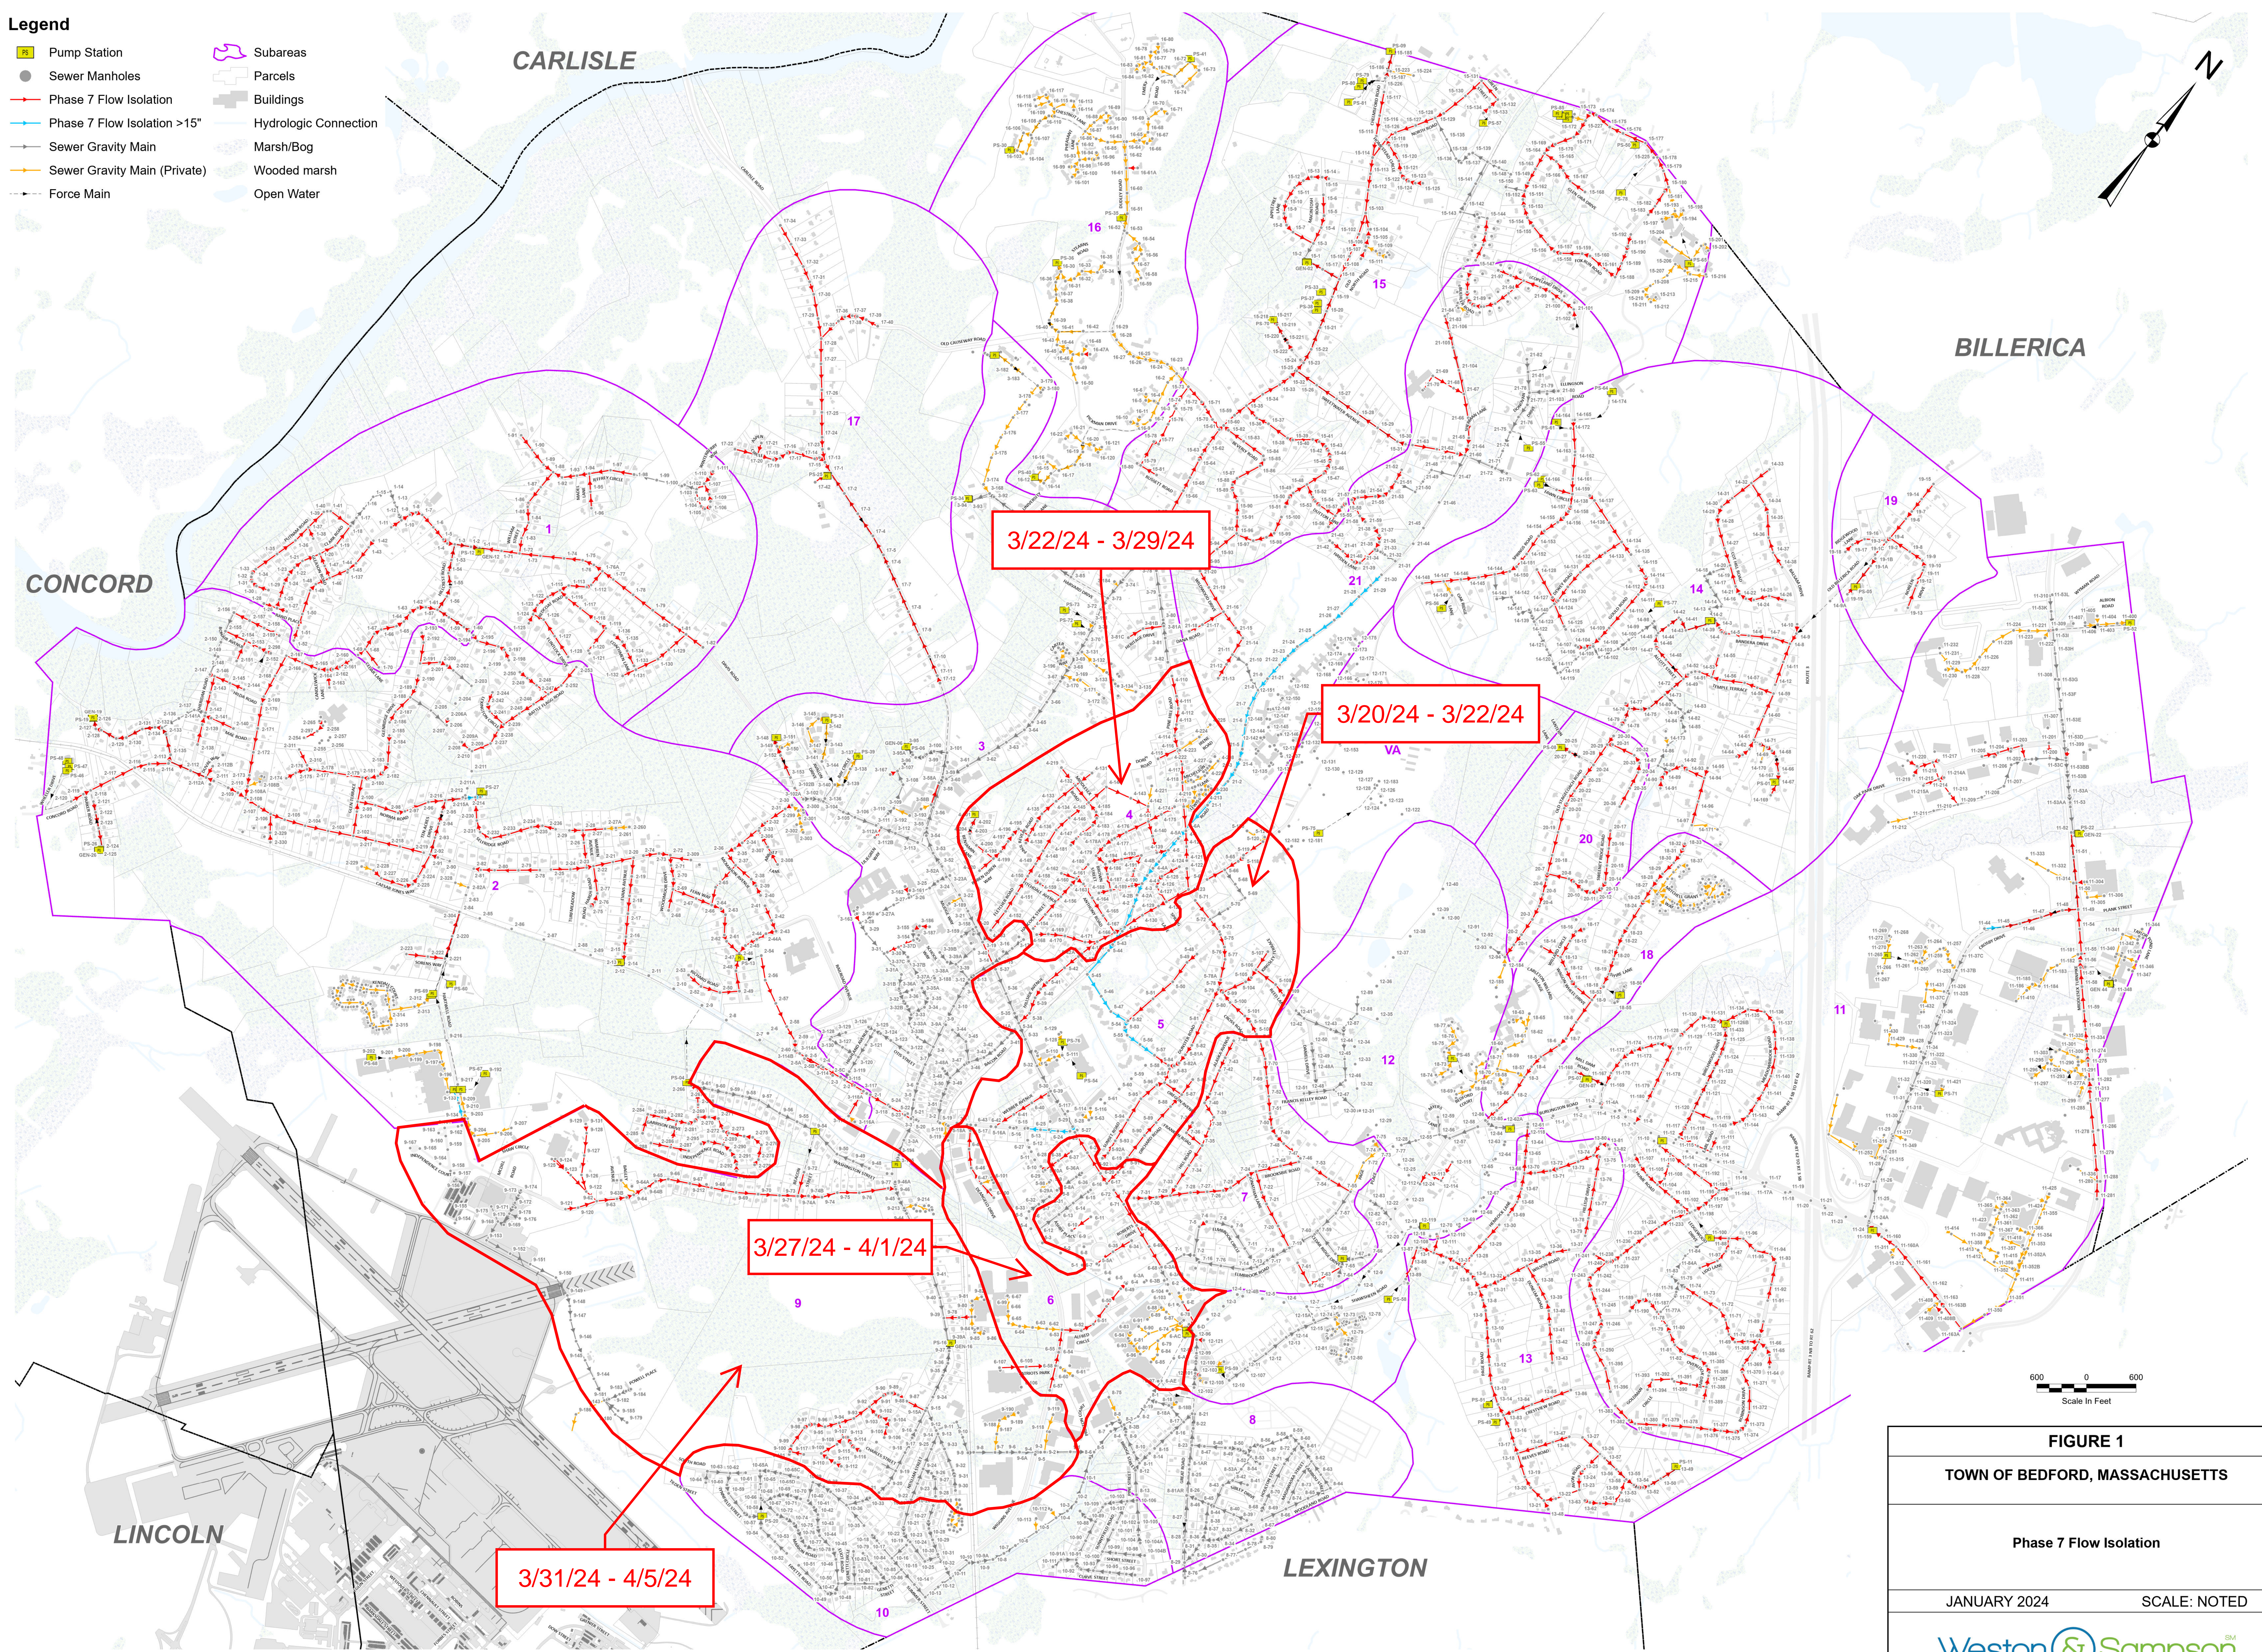

3/22/24 - 3/29/24

3/20/24 - 3/22/24

3/27/24 - 4/1/24

3/31/24 - 4/5/24

600 0 600  
Scale In Feet

**FIGURE 1**  
**TOWN OF BEDFORD, MASSACHUSETTS**  
  
Phase 7 Flow Isolation  
  
JANUARY 2024 SCALE: NOTED